


Notes

1. All Dim's in mm Unless Otherwise Stated
2. Do Not Scale From This Drawing
3. Isolate All Dissimilar Materials With Barrier Tape
4. If In Doubt, ASK

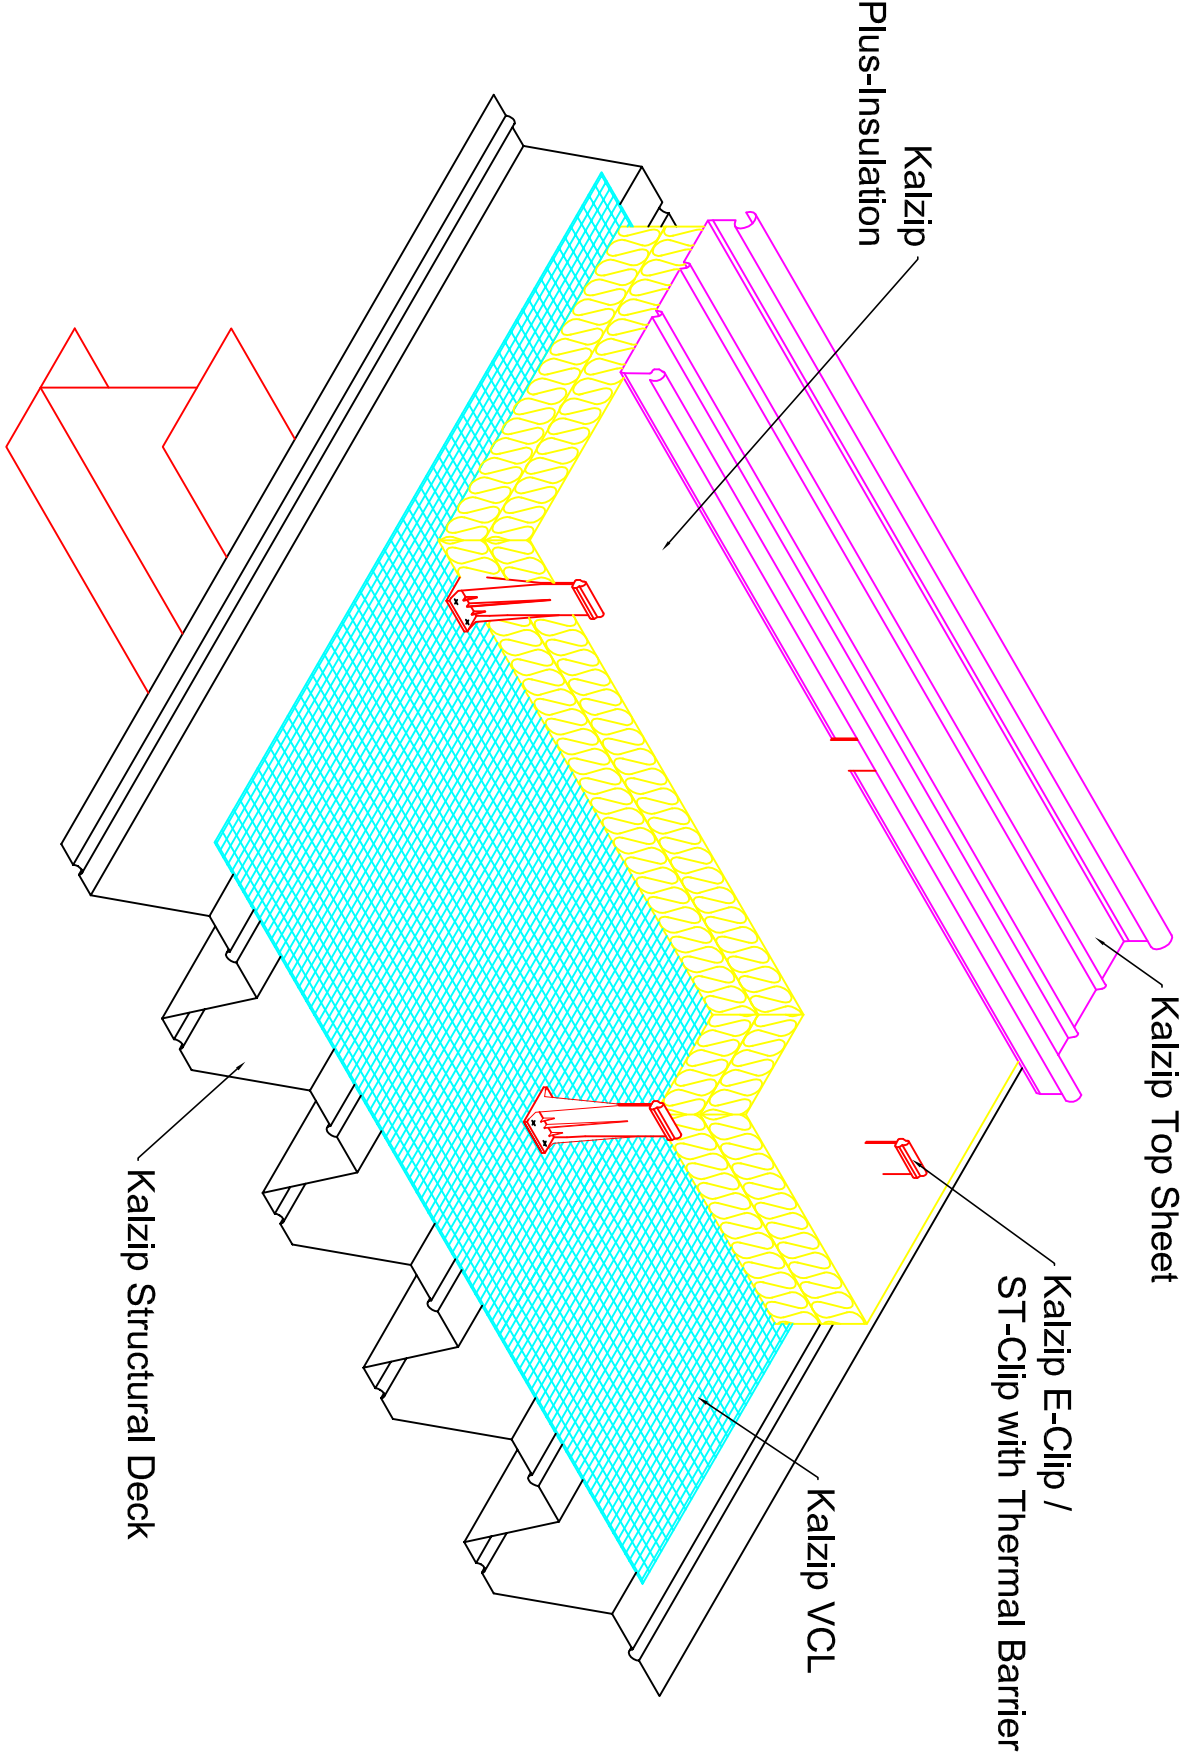

C	JPK	-	04-07-14	Revised, Colour Scheme, E-Clips, Insulation Depth and Labels
Revision	Drawn	CHK'D	Date	Description



A Tria Steel Enterprise

Kalzip Ltd

Haydock Lane, Haydock, St. Helens
MERSEYSIDE, WA11 9TY

Tel: 01942 295 500
Fax: 01942 295 508

This drawing is copyright and is issued on the express condition that it is not to be copied or disclosed by or to any unauthorised person or firms without prior consent in writing from Kalzip.

Project: STANDARD CONSTRUCTIONS

Client: KALZIP LTD

Title: ISOMETRIC OF KALZIP DECK SYSTEM

Scale:	Date:	Drawn:	Checked:
NTS	11-07-05	KRT	-
Dwg No.	KZ-0-CON-D-23-001		Rev: C

FOR GUIDANCE ONLY