


Notes

- 1. All Dims in mm Unless Otherwise Stated
- 2. Do Not Scale From This Drawing
- 3. Isolate All Dissimilar Materials With Barrier Tape
- 4. If in Doubt, ASK

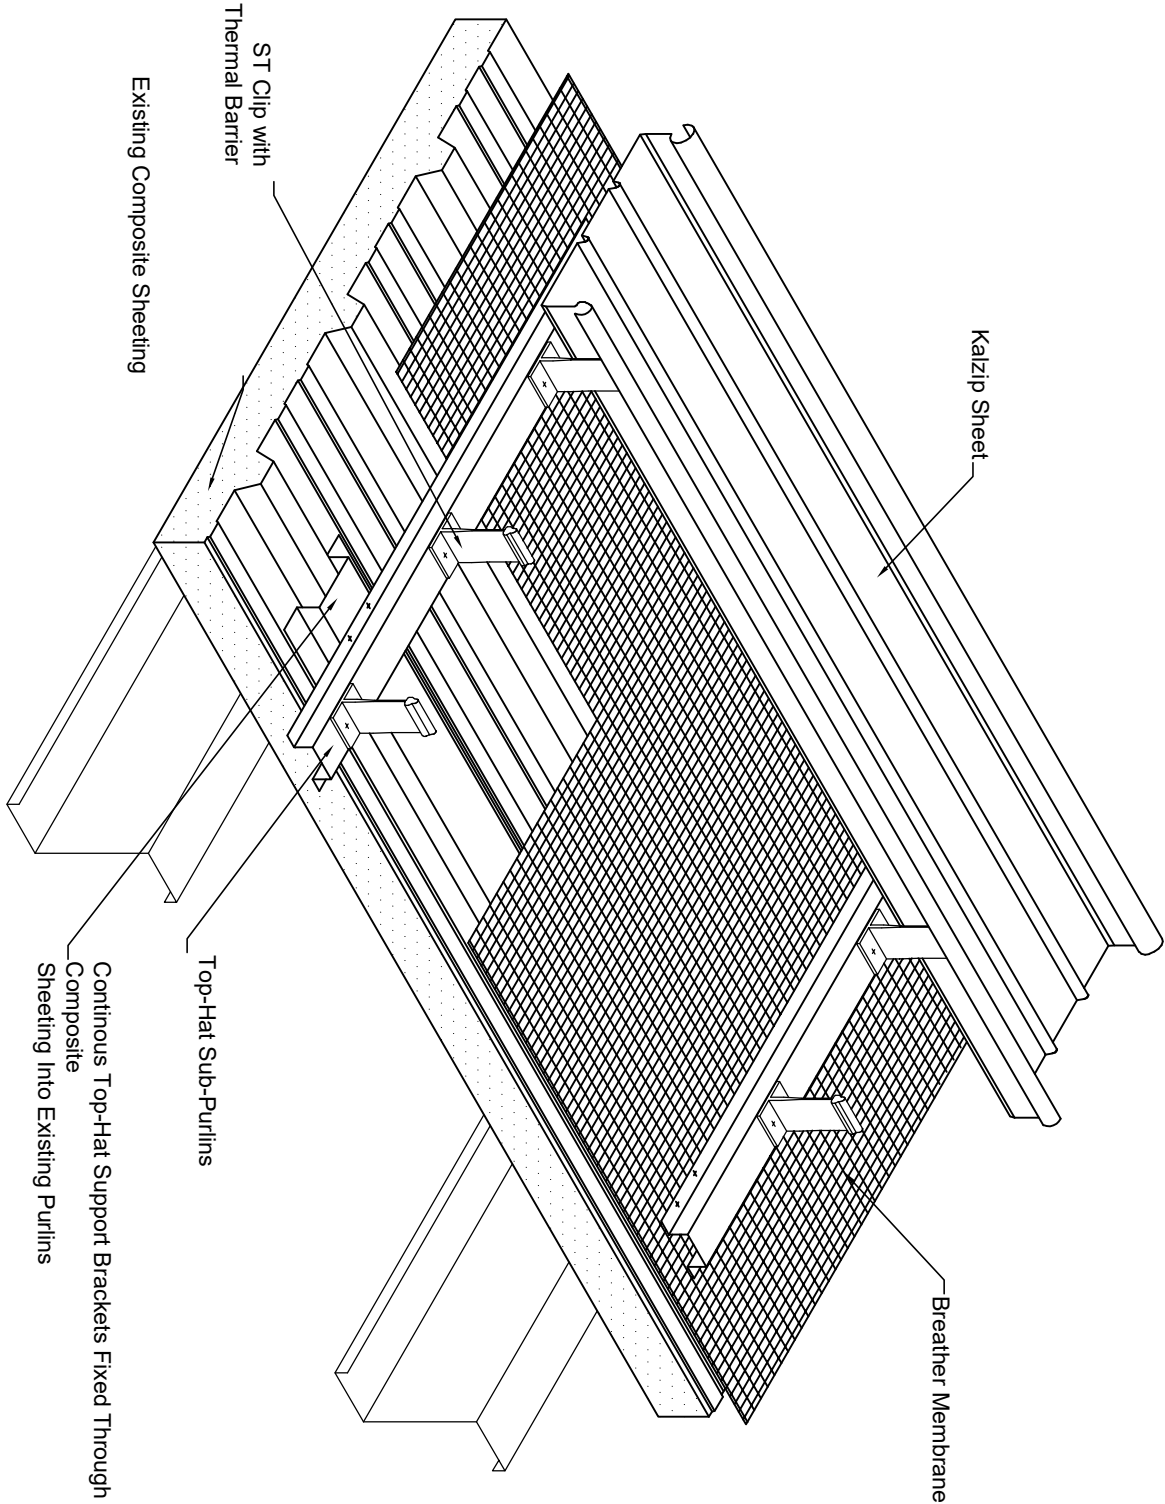

Revision	Drawn	CHKD	Date	Description
----------	-------	------	------	-------------



Kalzip Ltd  
Haydock Lane, Haydock, St. Helens  
MERSEYSIDE, WA11 9TY  
Tel: 01942 295 500  
Fax: 01942 295 508

This drawing is copyright and is issued on the express condition that it is not to be copied or disclosed by or to any unauthorised person or firms without prior consent in writing from Kalzip.

Project: Standard Constructions

Client: Kalzip Ltd

Title: Isometric Detail of Uninsulated Kalzip Re-Cladding to Composite Cladding			
Scale: N/A	Date: 17-02-11	Drawn: JPK	Checked:
Dwg No. KZ-0-CON-R-23-002			Rev: