


Notes

- 1. All Dim's in mm Unless Otherwise Stated
- 2. Do Not Scale From This Drawing
- 3. Isolate All Dissimilar Materials With Barrier Tape
- 4. If in Doubt, ASK

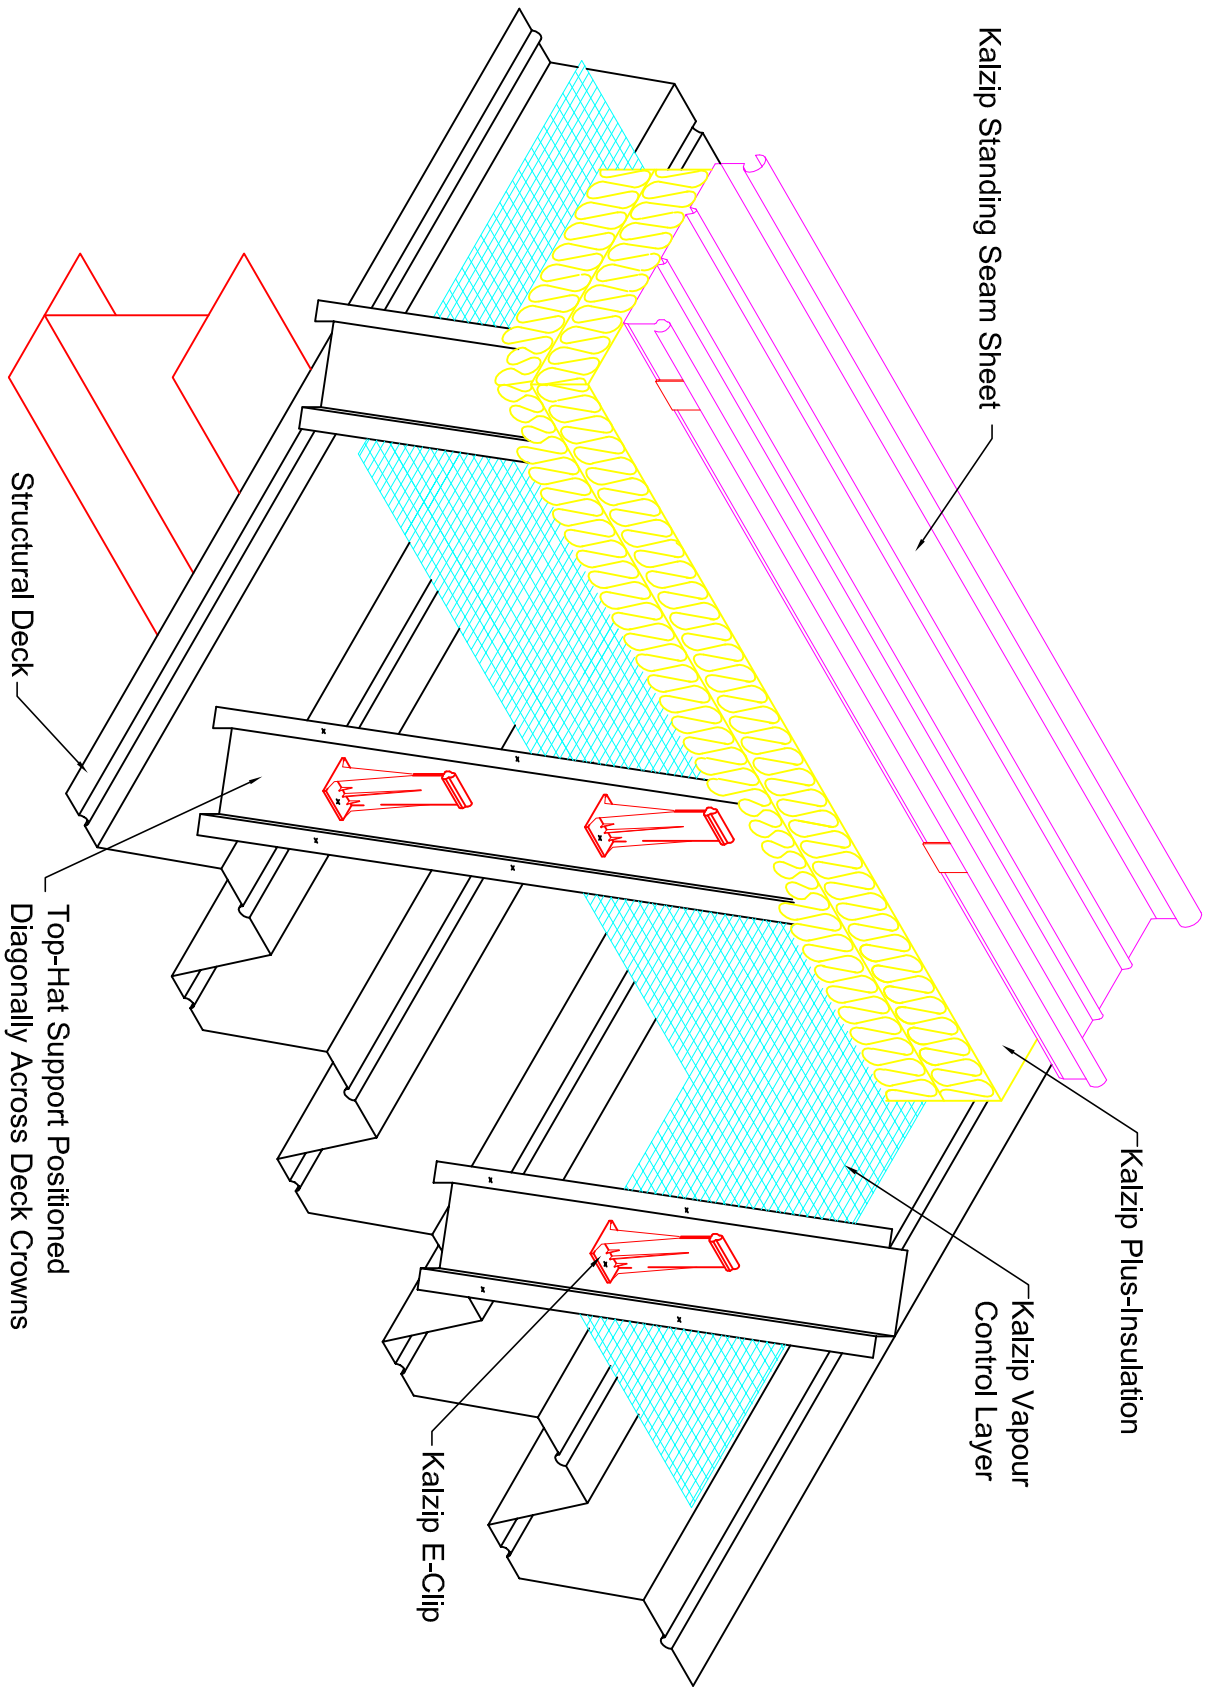

C	JPK	-	2021-11-11	Border Logo Colors & Clip Type
Revision	Drawn	CHK'D	Date	Description



A Tria Steel Enterprise

Kalzip Ltd

Haydock Lane, Haydock, St. Helens

MERSEYSIDE, WA11 9TY

Tel: 01942 295 500

Fax: 01942 295 508

This drawing is copyright and is issued on the express condition that it is not to be copied or disclosed by or to any unauthorised person or firms without prior consent in writing from Kalzip.

Project: Standard Constructions

Client: Kalzip

Title: Isometric Detail of Kalzip on Structural Decking with Diagonal Top-Hat Sections

Scale:	Date:	Drawn:	Checked:
NTS	18-07-05	KRT	-

Dwg No. KZ-0-CON-D-23-006

For Guidance Only