



- Notes**
1. All Dim's in mm Unless Otherwise Stated
 2. Do Not Scale From This Drawing
 3. Isolate All Dissimilar Materials With Barrier Tape
 4. If in Doubt, ASK
 5. Please note, this drawing is for guidance only and is subject to change.

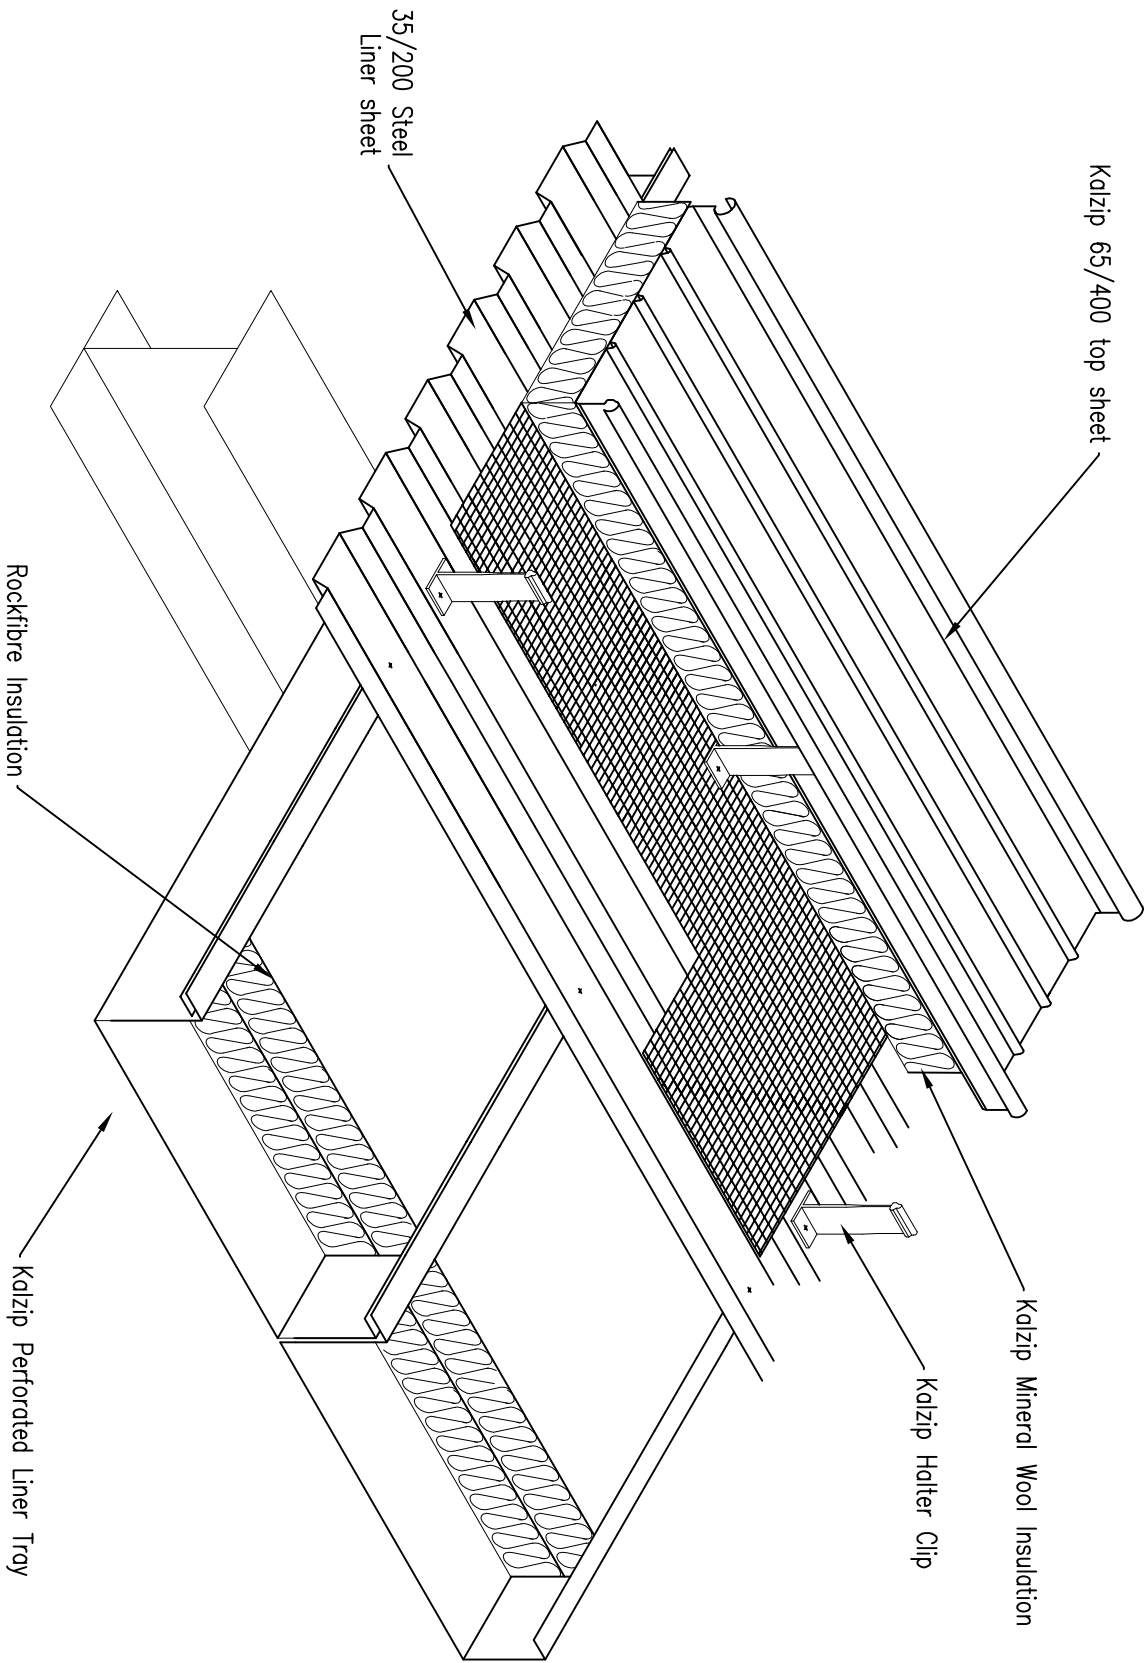


Revision	Drawn	CHK'D	Date	Description



A Tata Steel Enterprise
Kalzip Ltd
Haydock Lane, Haydock, St. Helens
Merseyside, WA11 9TY
Tel: 01942 717072
Fax: 01942 715713

This drawing is copyright and is issued on the express condition that it is not to be copied or disclosed by or to any unauthorised person or firms without prior consent in writing from Kalzip.

Drawing Status:	Preliminary
Project:	Standard Constructions
Client:	Kalzip Ltd
Title:	Isometric Kalzip With Liner onto Structural Tray
Scale:	NTS
Date:	15.11.10
Drawn:	JW
Checked:	
Dwg No.	KZ-0-CON-TR-001
Rev:	Rev?