

Notes

1. All Dims in mm Unless Otherwise Stated
2. Do Not Scale From This Drawing
3. Isolate All Dissimilar Materials With Barrier Tape
4. If in Doubt, ASK

A	JPK	30-11-14	Vapour Check Layer Edited
Revision	Drawn	CHK'D	Date
Description			



A Tata Steel Enterprise

Kalzip Ltd

Haydock Lane, Haydock, St. Helens
Merseyside, WA11 9TY

Tel: 01942 717072
Fax: 01942 715713

This drawing is copyright and is issued on the express condition that it is not to be copied or disclosed by or to any unauthorised person or firms without prior consent in writing from Kalzip.

Drawing Status:

INFORMATION

Project:

ISOMETRIC BUILD UP

Client:


KALZIP

Title:

SIP PANEL - WARM ROOF
WITH TOPHAT

Scale:	Date:	Drawn:	Checked:
NTS	12/01/11	AS	✓

Dwg No.	Rev:
KZ-0-CON-SIP-29-001	A

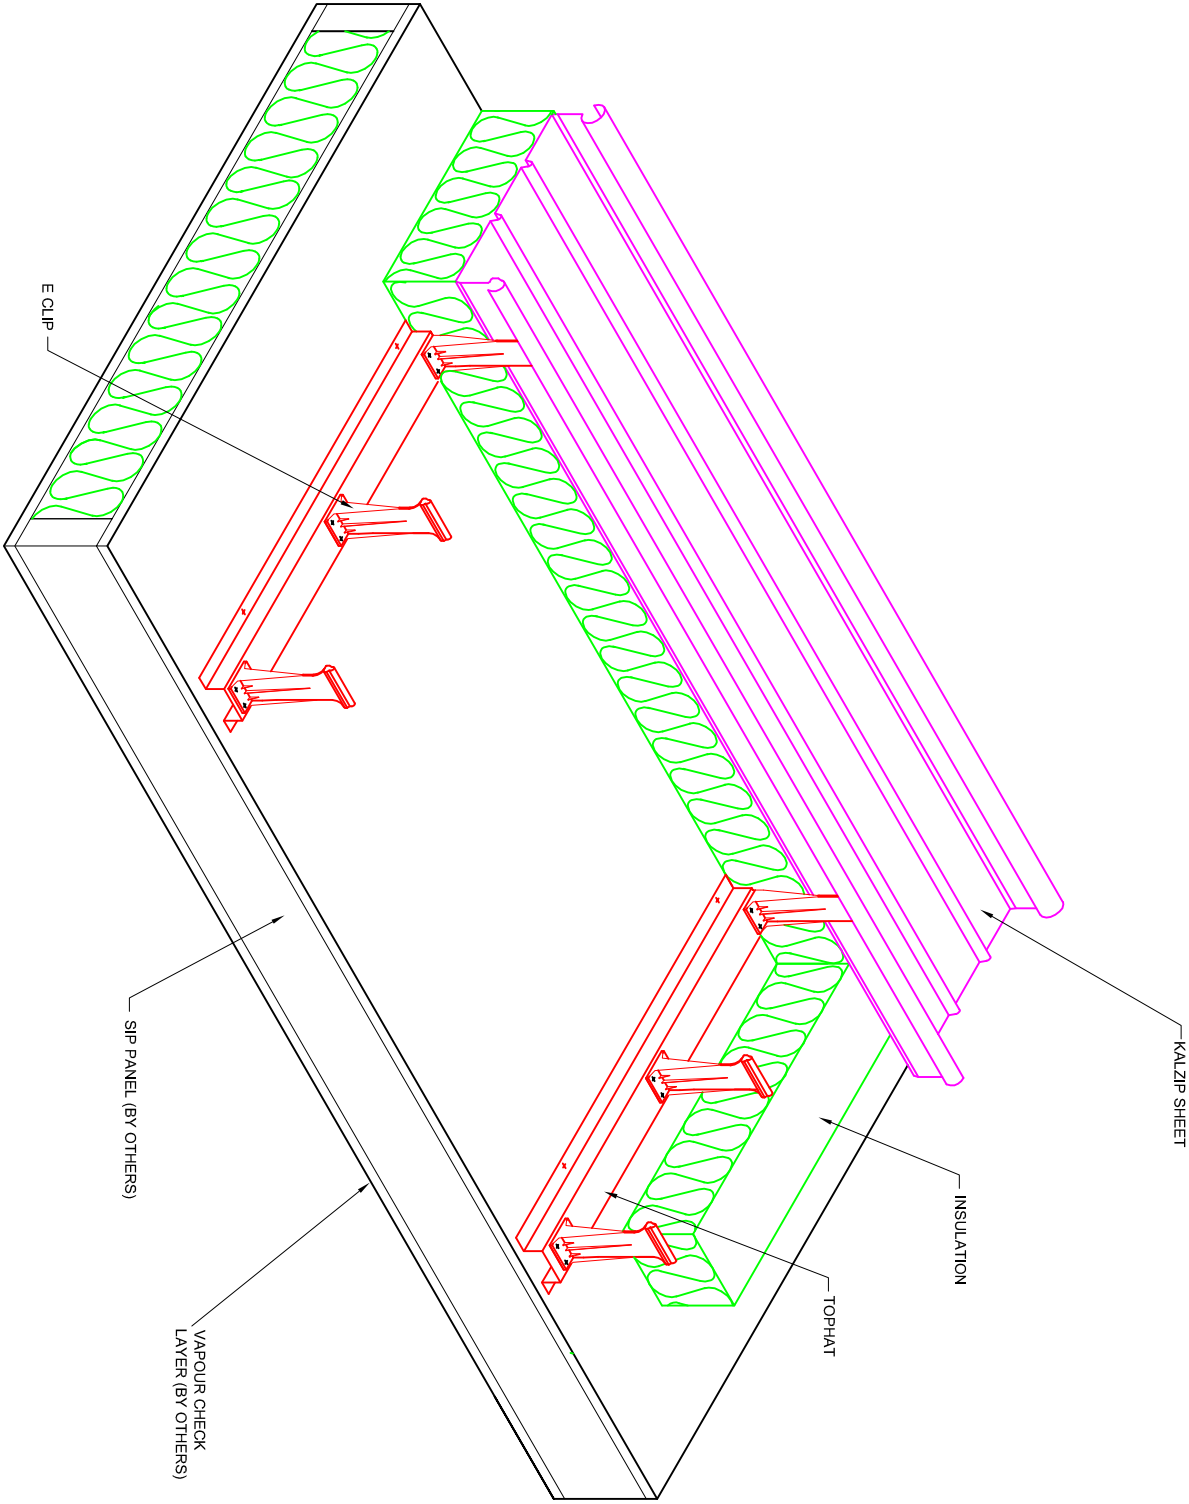

FOR GUIDANCE ONLY