


REFER TO DWG No. KZ-0-STD-K-3-001 AND 002 FOR KALZIP
EAVES FIXING DETAIL, THERMAL MOVEMENT REQUIREMENTS,
EAVES FOLDING DETAILS AND DRIP ANGLE FIXING
REQUIREMENT

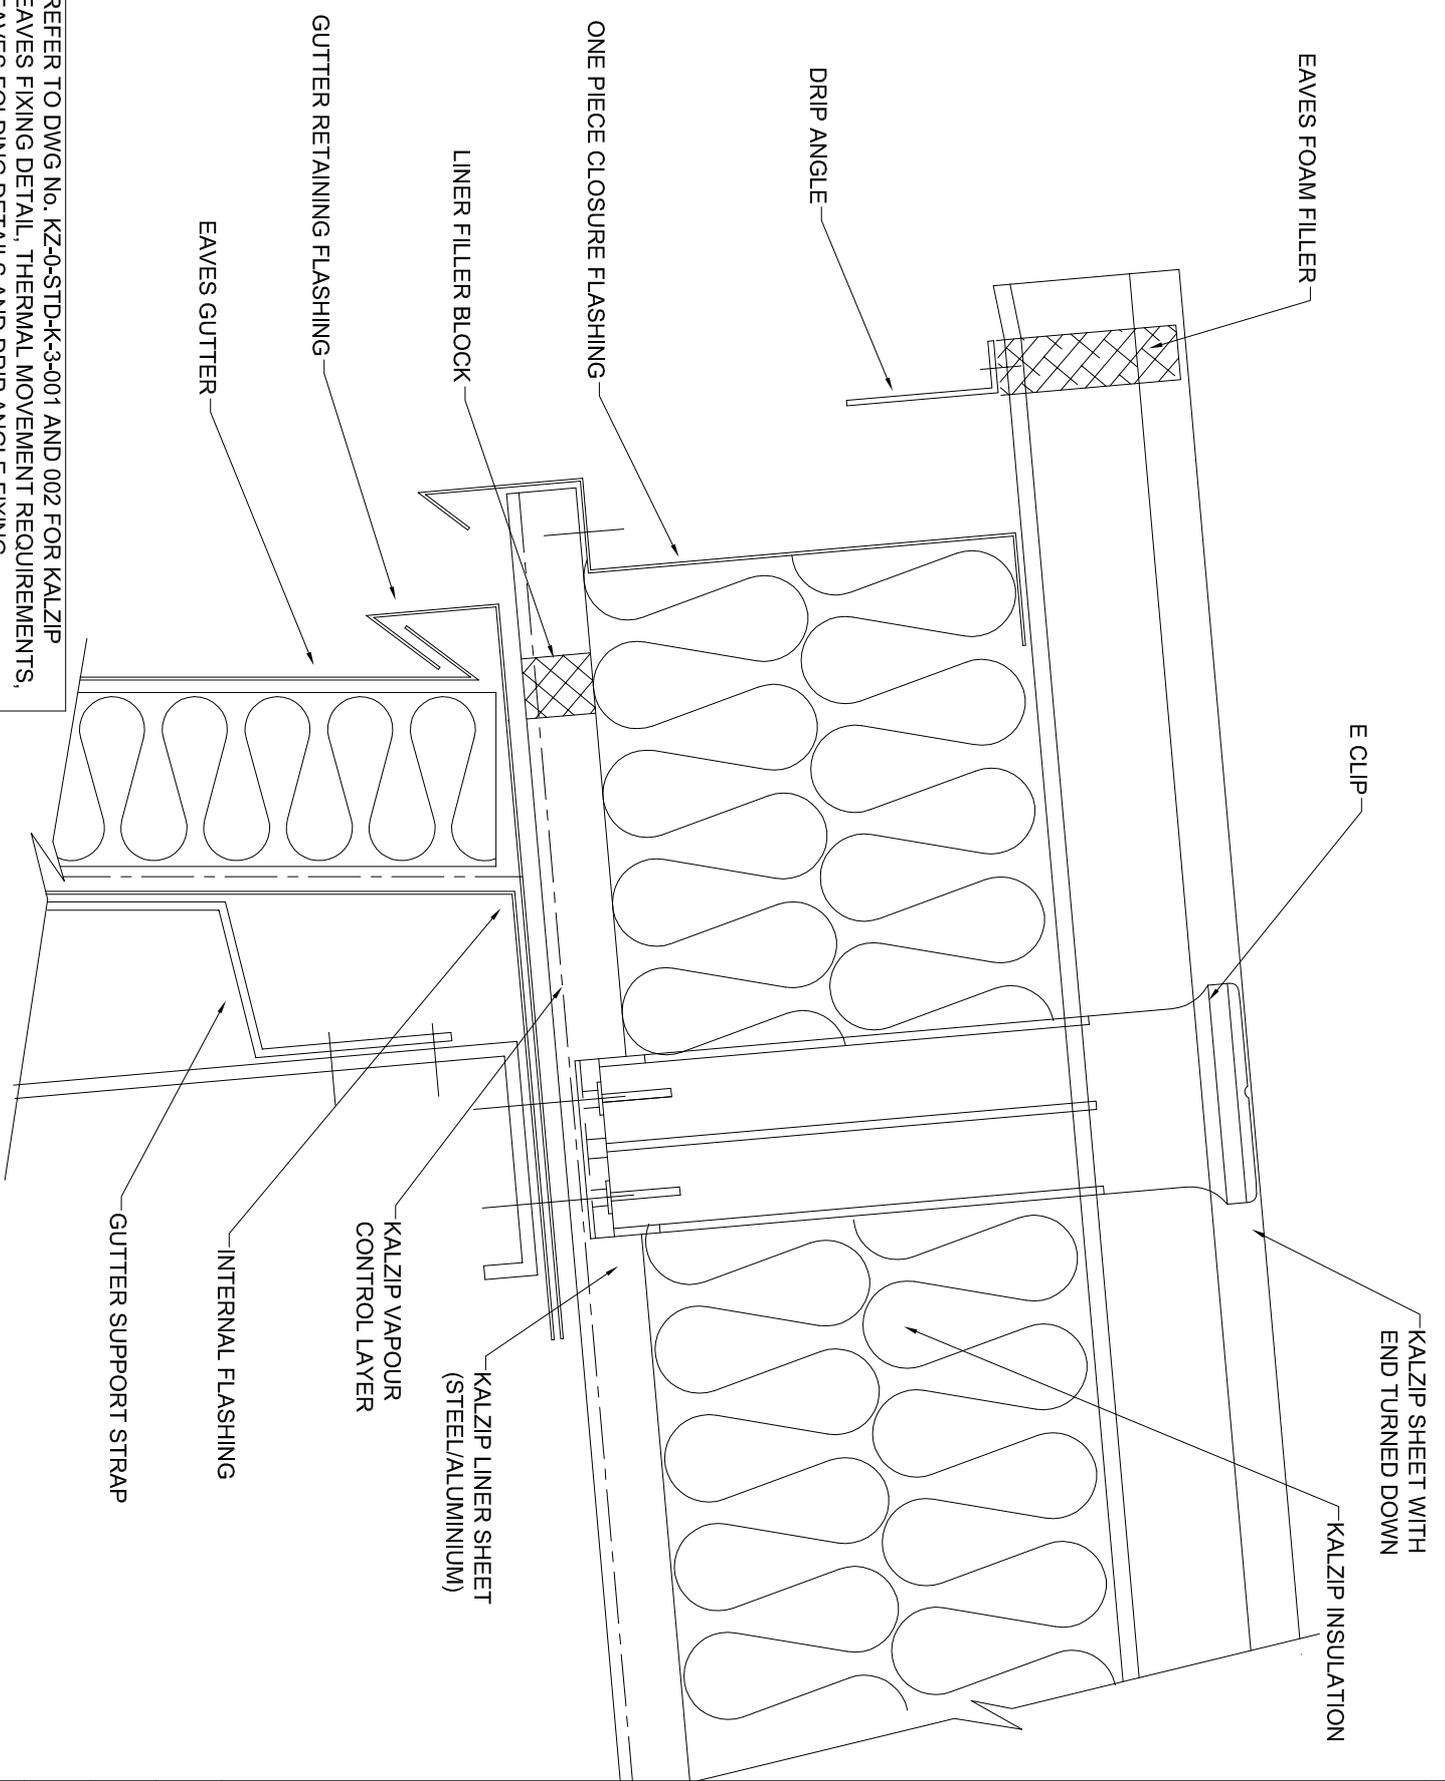

Notes

1. All Dims in mm Unless Otherwise Stated
2. Do Not Scale From This Drawing
3. Isolate All Dissimilar Materials With Barrier Tape
4. If in Doubt, ASK



A Tata Steel Enterprise

Kalzip Ltd

Haydock Lane, Haydock, St. Helens
MERSEYSIDE, WA11 9TY

Tel: 01942 295 500
Fax: 01942 295 508

This drawing is copyright and is issued on the express condition that it is not to be copied or disclosed by or to any unauthorised person or firms without prior consent in writing from Kalzip.

Project: Double Skin Constructions

Client: Kalzip

Title: Double Skin Eaves Detail
With Single Closure Flashing

Scale:	Date:	Drawn:	Checked:
1:5	20/07/05	KRT	

Dwg No. KAL-0-DS-1-3-003

Rev: F