


Notes

1. All Dims in mm Unless Otherwise Stated
2. Do Not Scale From This Drawing
3. Isolate All Dissimilar Materials With Barrier Tape
4. If in Doubt, ASK

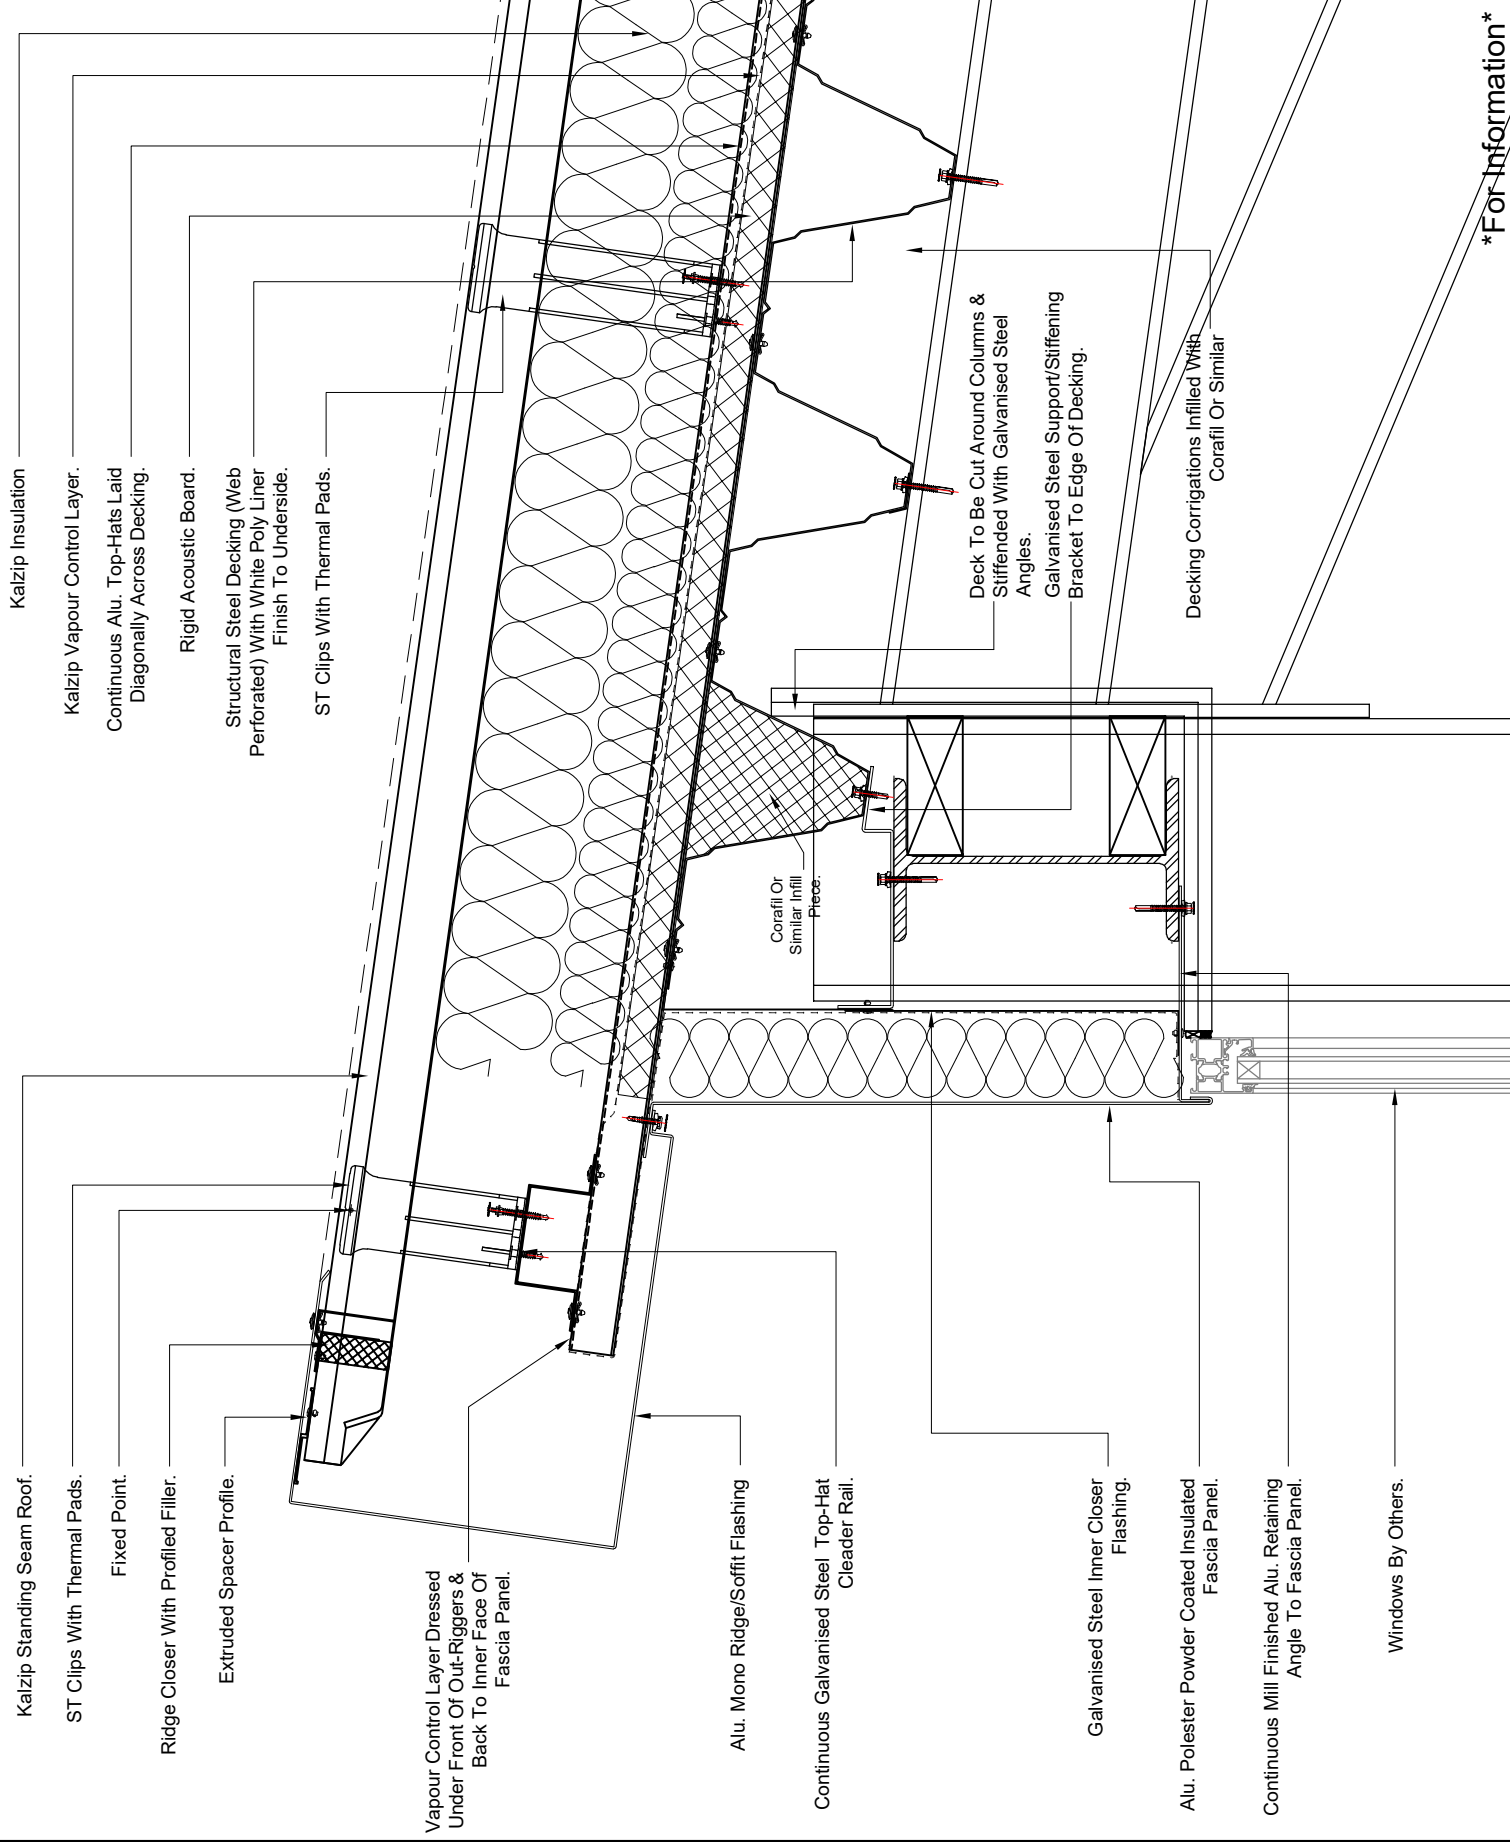

~~*For Information*~~



Kalzip Ltd
Haydock Lane, Haydock, St. Helens
MERSEYSIDE WA11 9TY


Tel: 01942 717072
Fax: 01942 715713

This drawing is copyright and is issued on the express condition that it is not to be copied or disclosed by or to any unauthorised person or firms, without prior consent in writing from Kalz in

Project: Standard Typical Structural Deck Details

Client: Kalzip

Title: Structural Deck Ridge Detail

Scale: 1.5	Date: 08/01/09	Drawn: DG	Checked: 
---------------	-------------------	--------------	-------------------------------------------------------------------------------------------------

Dwg No.	Rev:
K7-0-DS-D-2-006	AR