


Notes

1. All Dims in mm Unless Otherwise Stated
2. Do Not Scale From This Drawing
3. Isolate All Dissimilar Materials With Barrier Tape
4. If in Doubt, ASK

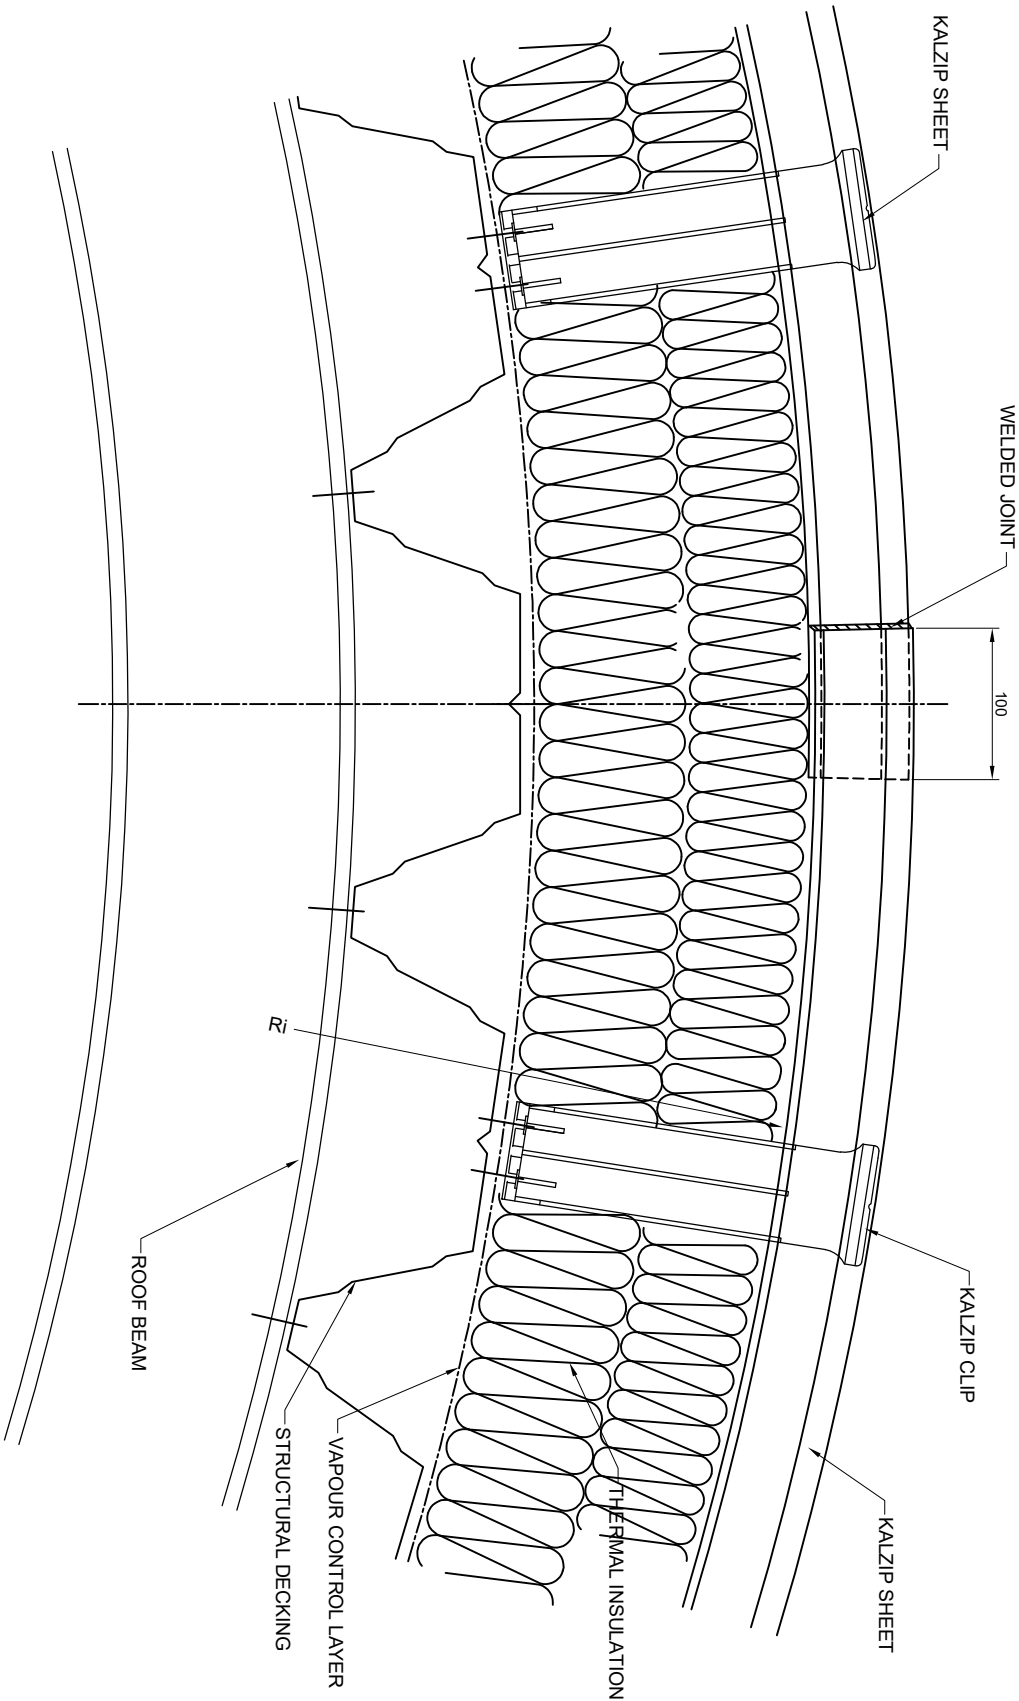

Kalzip Ltd
Haydock Lane, Haydock, St. Helens
MERSEYSIDE, WA11 9TY

Tel: 01942 717072
Fax: 01942 715713

This drawing is copyright and is issued on the express condition that it is not to be copied or disclosed by or to any unauthorised person or firms without prior consent in writing from Kalzip.

Project:

Double Skin Constructions

Client:

Kalzip

Title:

Welded Curved
Ridge Detail

Scale:	Date:	Drawn:	Checked:
1:5	22/09/05	KRT	

Dwg No. KZ-0-DS-D-2-004

Rev: B