


- Notes**
1. All dims in mm Unless Otherwise Stated
 2. Do Not Scale From This Drawing
 3. Isolate All Dissimilar Materials With Barrier Tape
 4. If in Doubt, ASK



Kalzip Ltd
 Haydock Lane, Haydock, St. Helens
 MERSEYSIDE, WA11 9TY
 Tel: 01942 295 500
 Fax: 01942 295 508

This drawing is copyright and is issued on the express condition that it is not to be copied or disclosed by or to any unauthorised person or firms without prior consent in writing from Kalzip.

Project: Standard Typical Structural Deck Details			
Client: Kalzip			
Title: Structural Deck Verge Detail			
Scale: 1:5	Date: 08/01/09	Drawn: DG	Checked:
Dwg No. KZ-0-DS-D-4-011	Rev: AB		

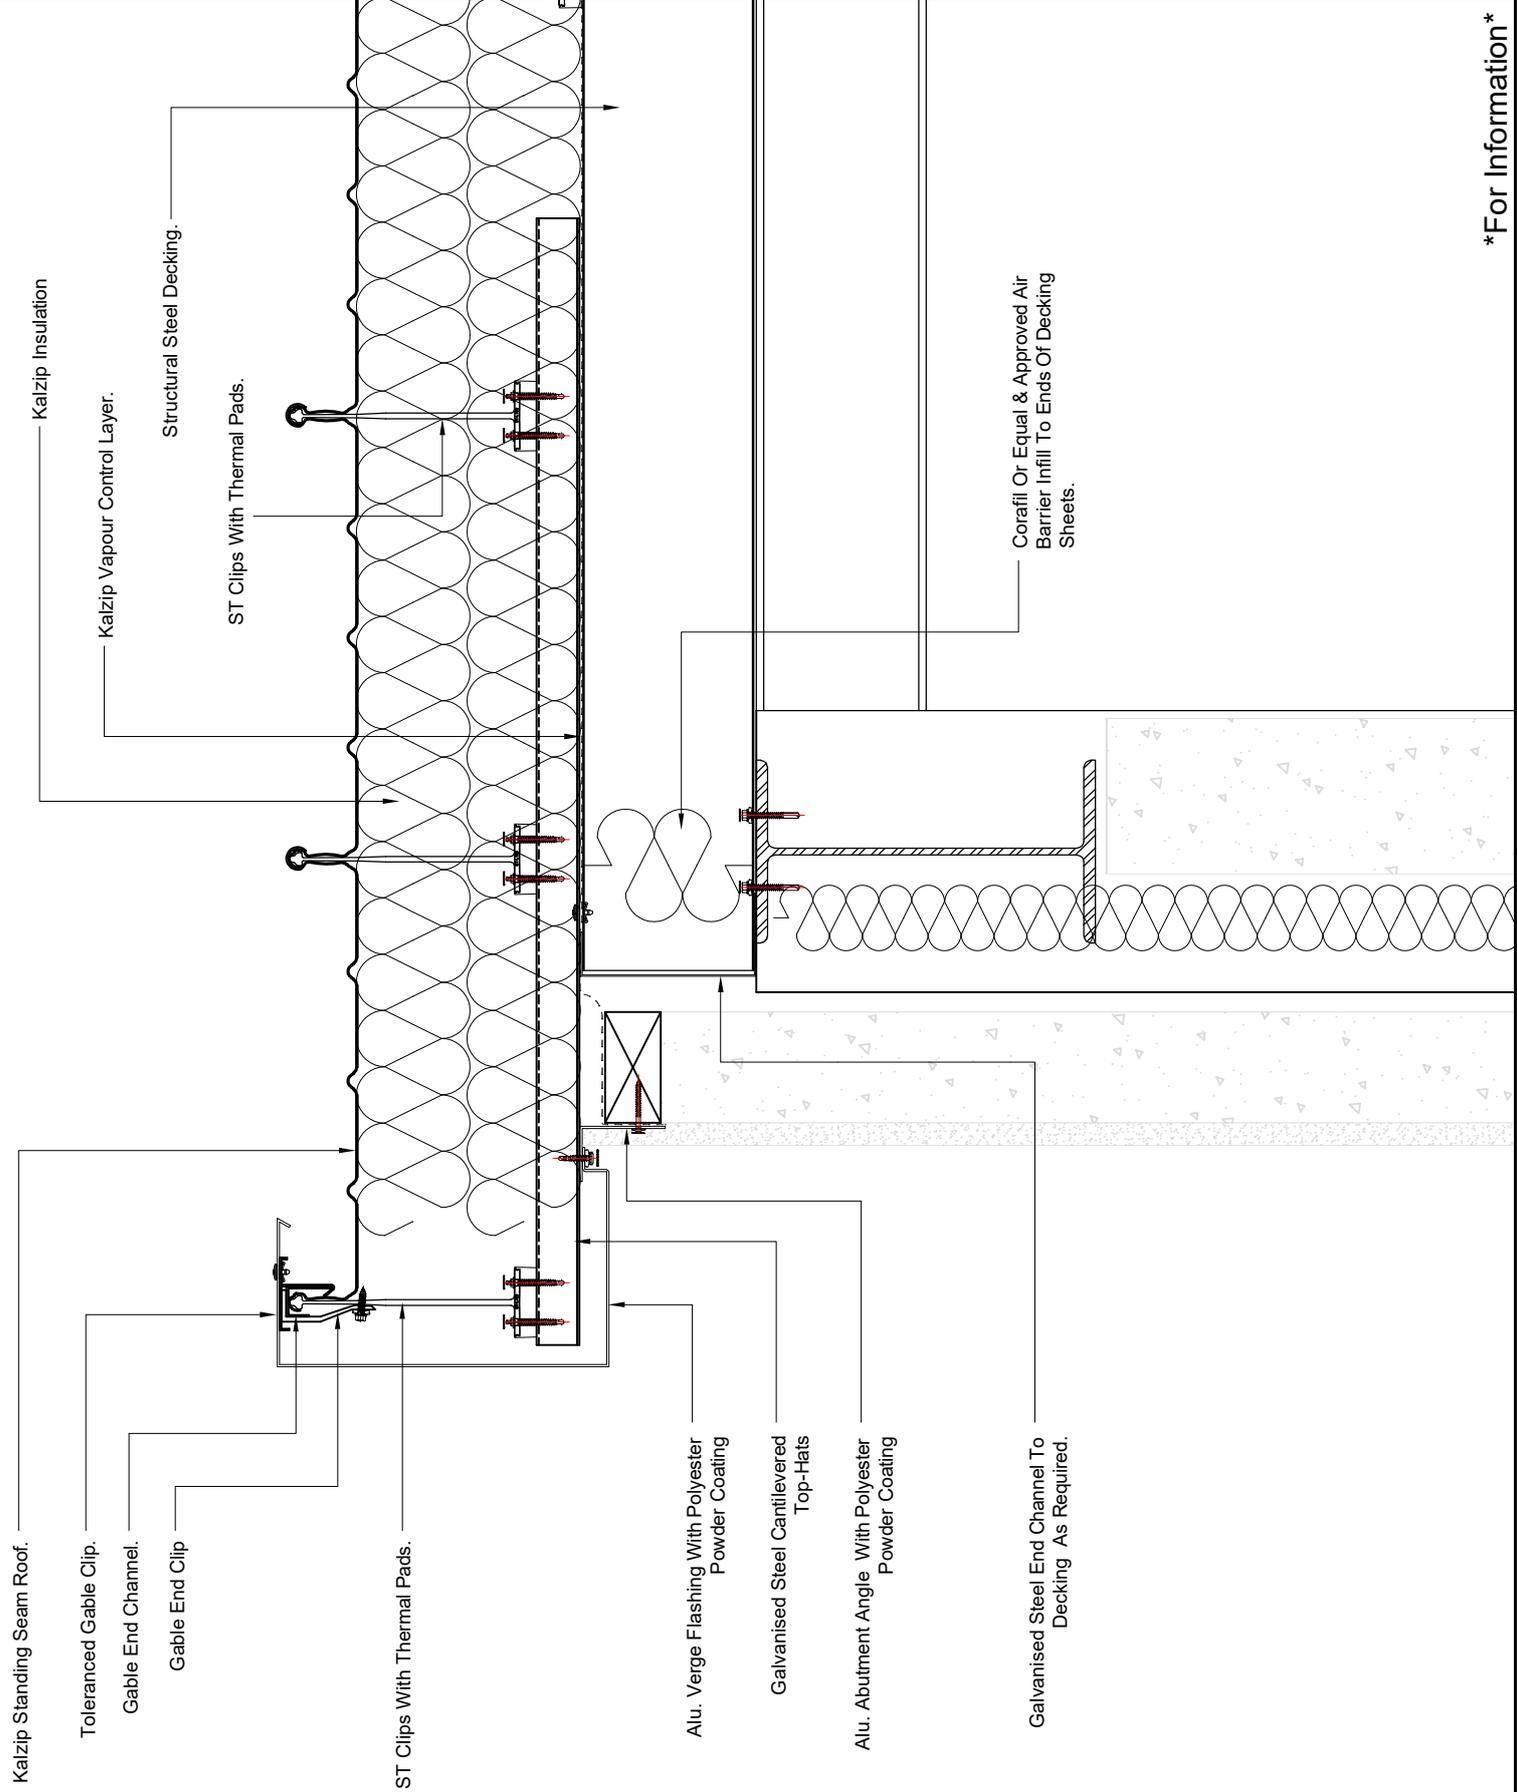

For Information